

BAR


LIGHTING & SOUND

- Ground Floor
- Level 1
- Level 2

FIRE EXIT

ENTRANCE

BAR

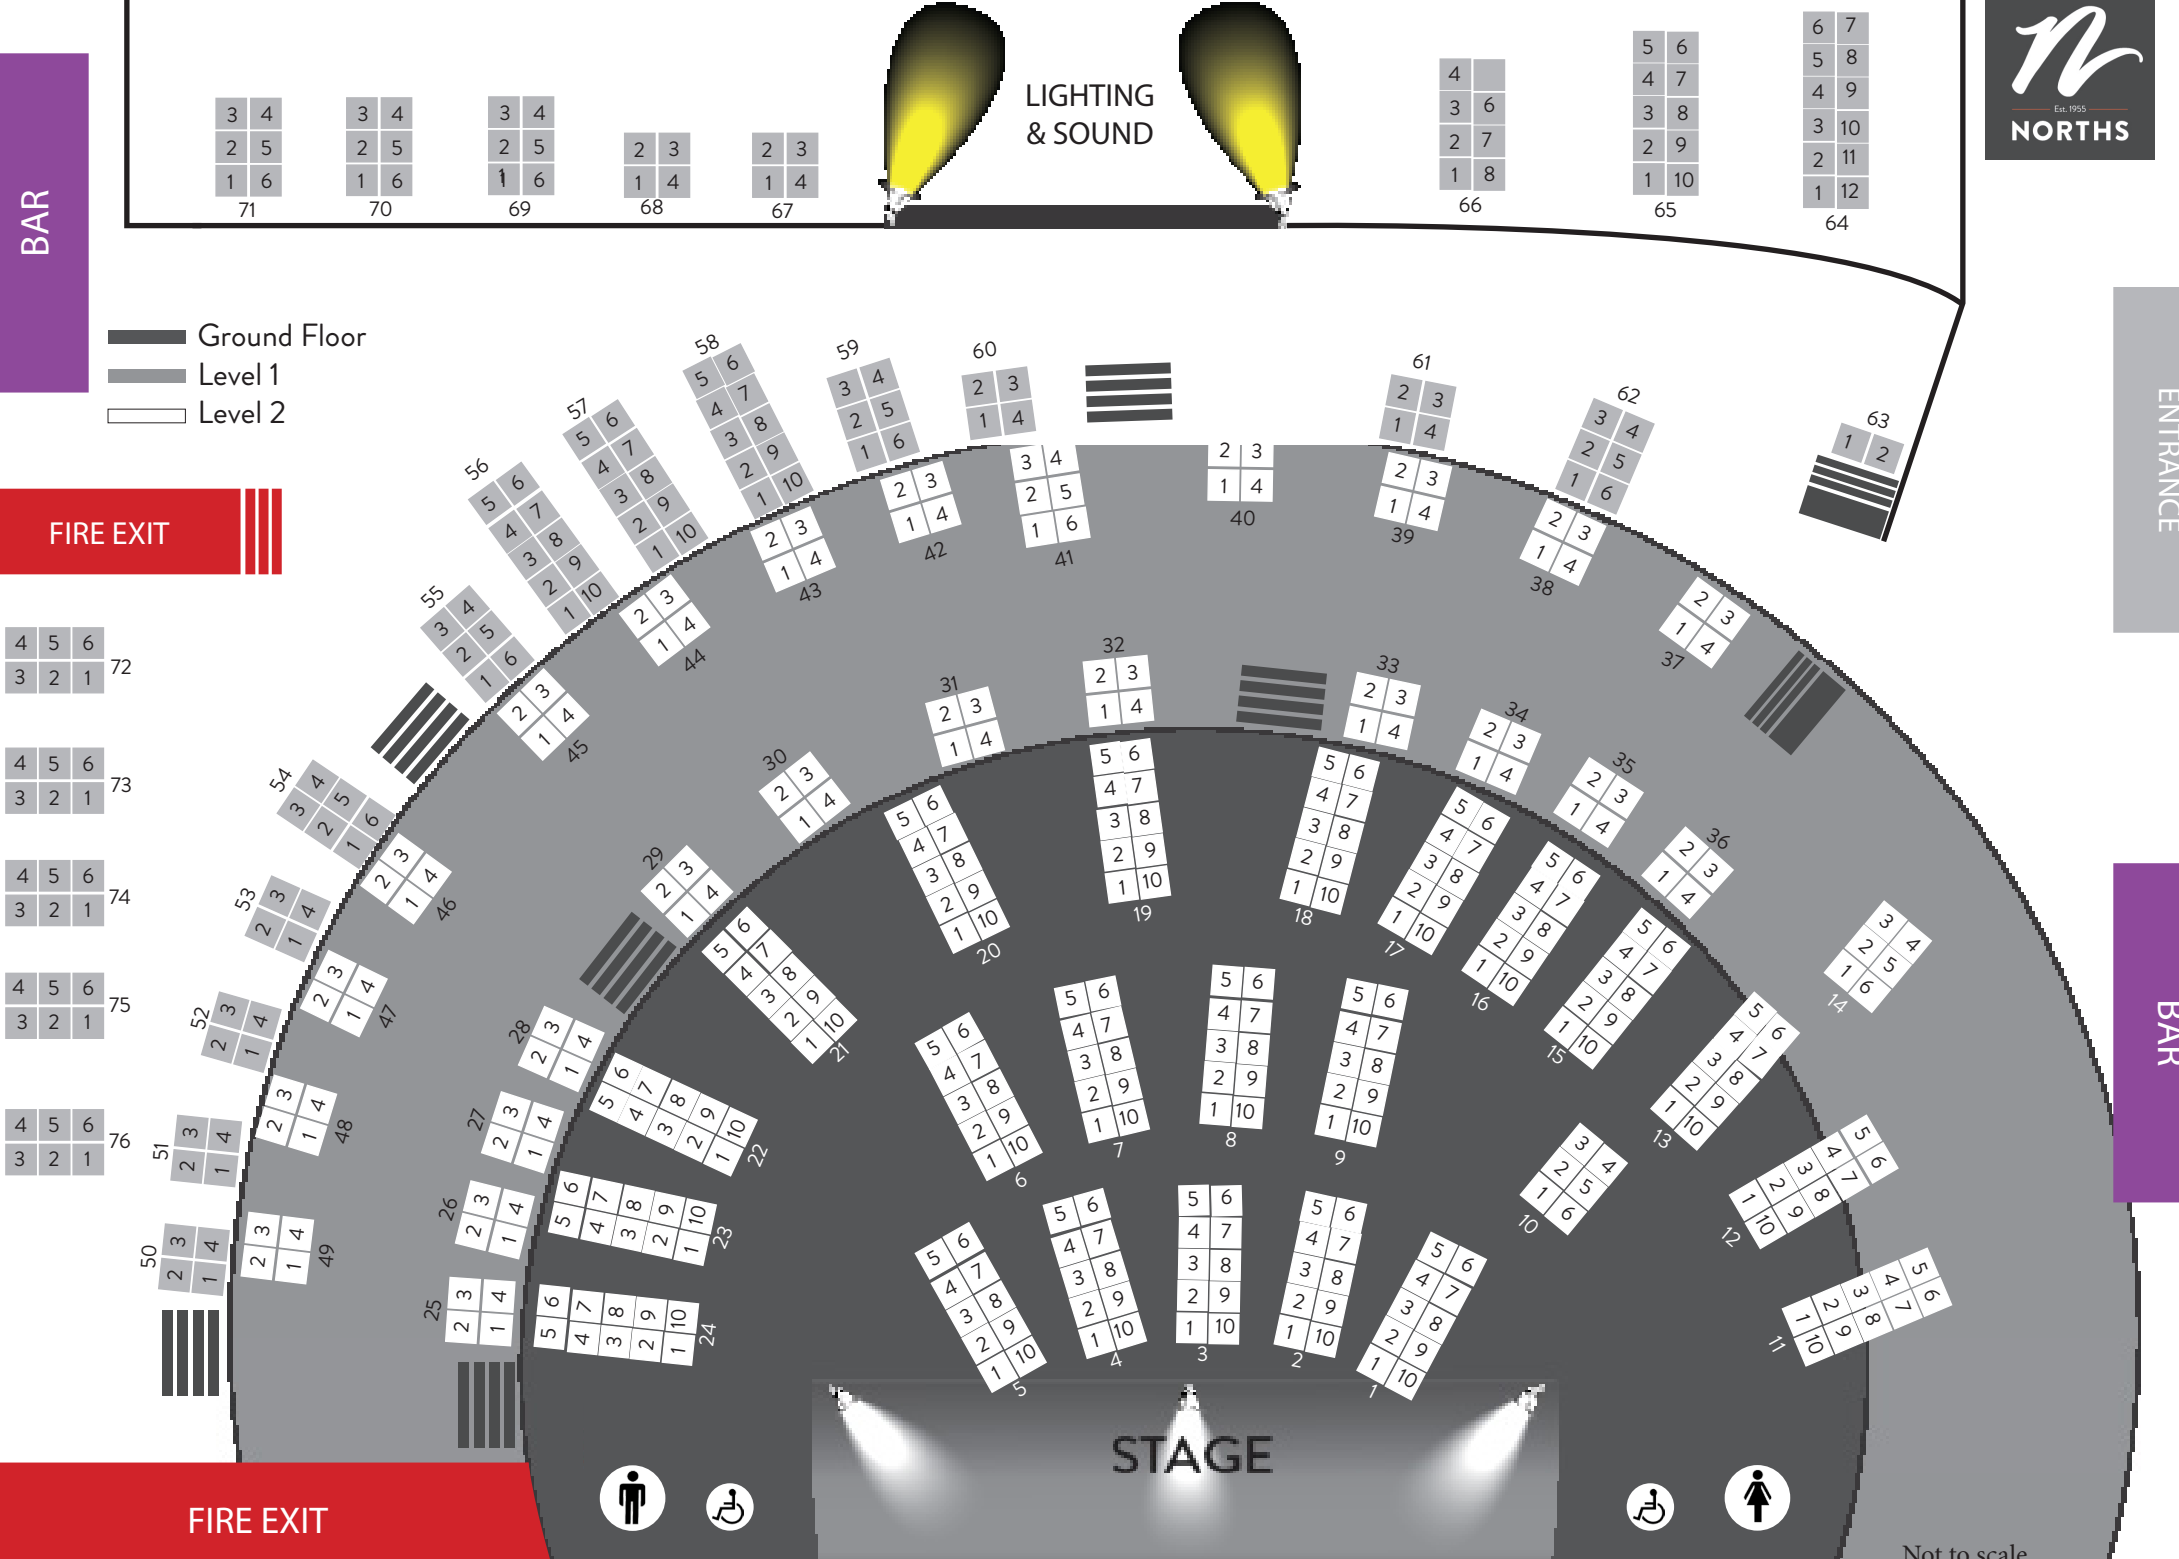

Not to scale